


1. Tile ROCKFON, edge G2/G1
2. G-hook
3. Perimeter trim Wood/MDF
4. Wooden lath

A-A

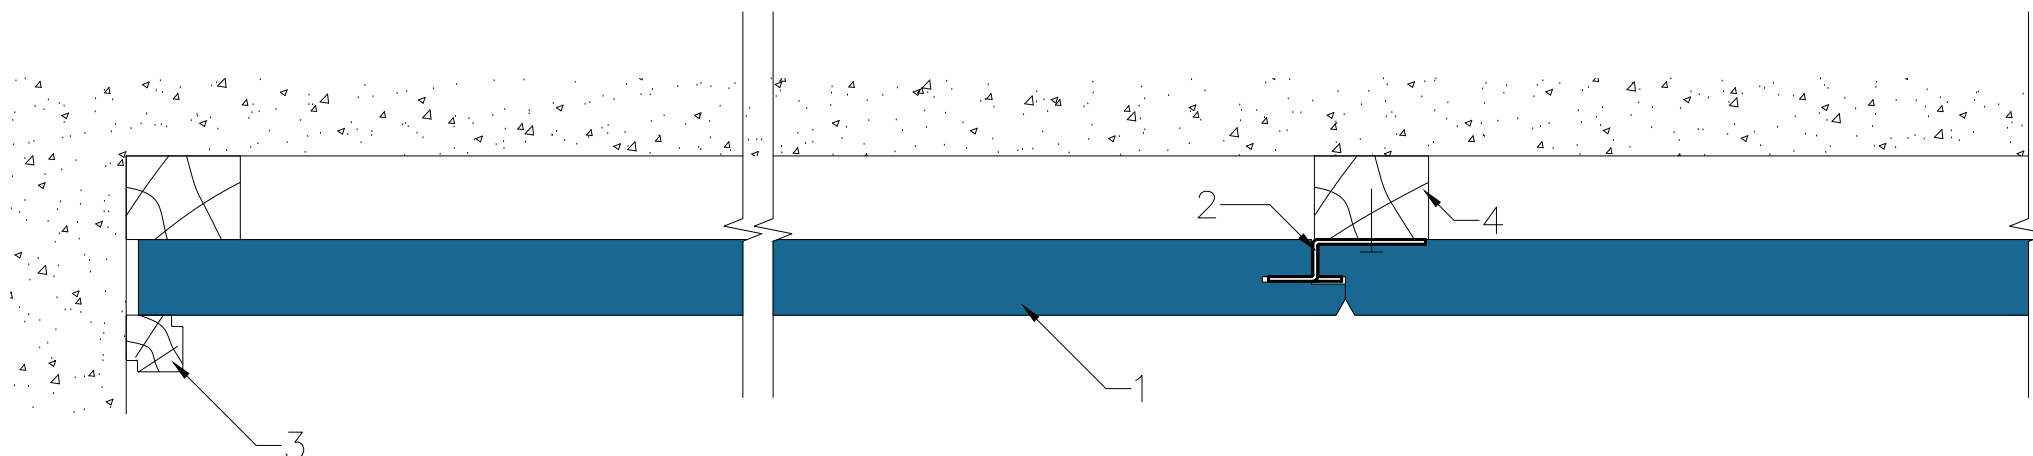

All screws and other fastenings shown are indicative and illustrative only.
Specific fasteners should be chosen dependent on substrates and materials being used.

Information: Rockfon system G20 Perimeter detail MDF trim- G1/G2 edge We kindly draw your attention to the fact that the above drawings should be considered as guidelines and therefore are without responsibility on the part of Rockfon.	Date: 16-11-2022		Drawing Type: TECHNICAL	
	Drawing No.: SCA-01-DIR-G20-15		Drawn by: OPTS	Scale: 1:2
	Contact information: info@rockfon.dk		Revision No.: 1	

