



1. Tile ROCKFON, edge G2/G1
2. Tile ROCKFON, edge G3/G4
3. G20-hook
4. Perimeter trim wood/MDF
5. Wooden lath
6. Wooden lath

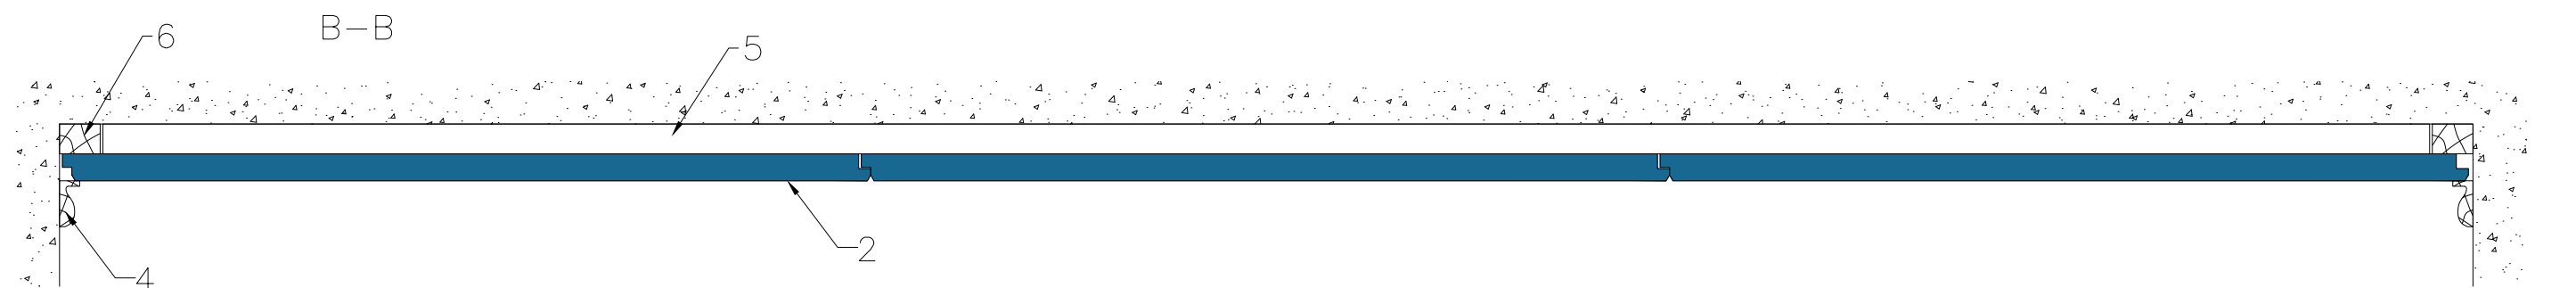

All screws and other fastenings shown are indicative and illustrative only.
Specific fasteners should be chosen dependent on substrates and materials being used.

Information: Rockfon system G20 System overview MDF trim – G edge on wooden lath We kindly draw your attention to the fact that the above drawings should be considered as guidelines and therefore are without responsibility on the part of Rockfon.	Date: 15-11-2022		Drawing Type: TECHNICAL	
	Drawing No.: SCA-01-DIR-G20-01		Drawn by: OPTS	Scale: 1:5
	Contact information: info@rockfon.com		Revision No.: 1	

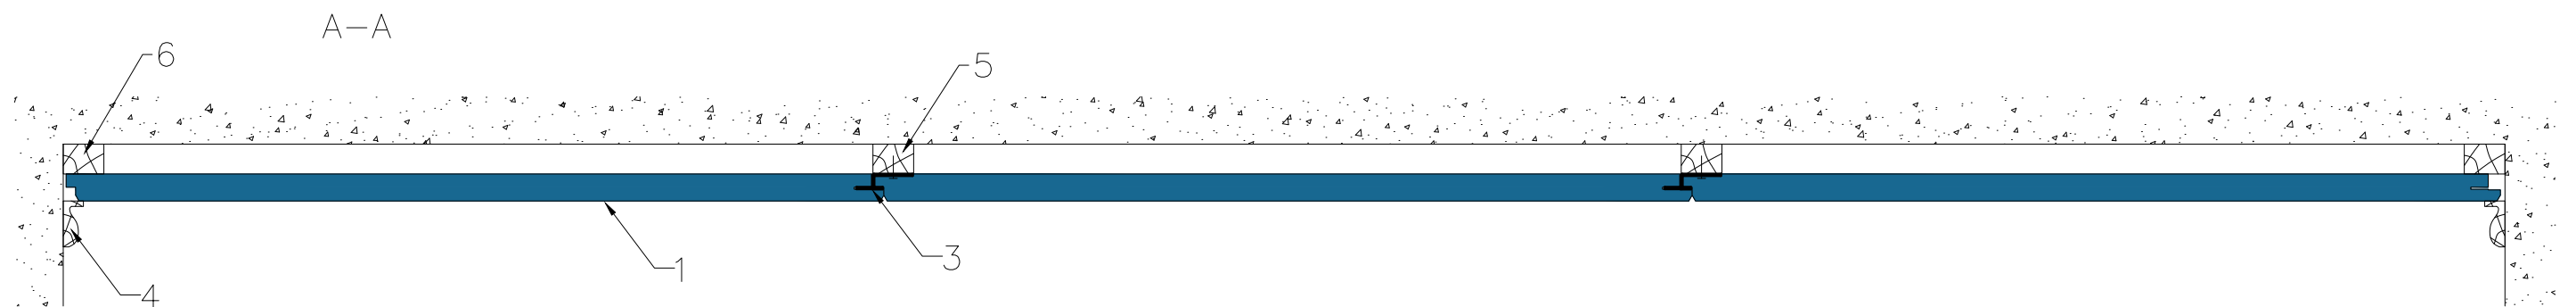