

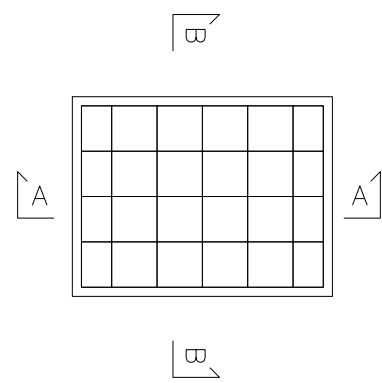


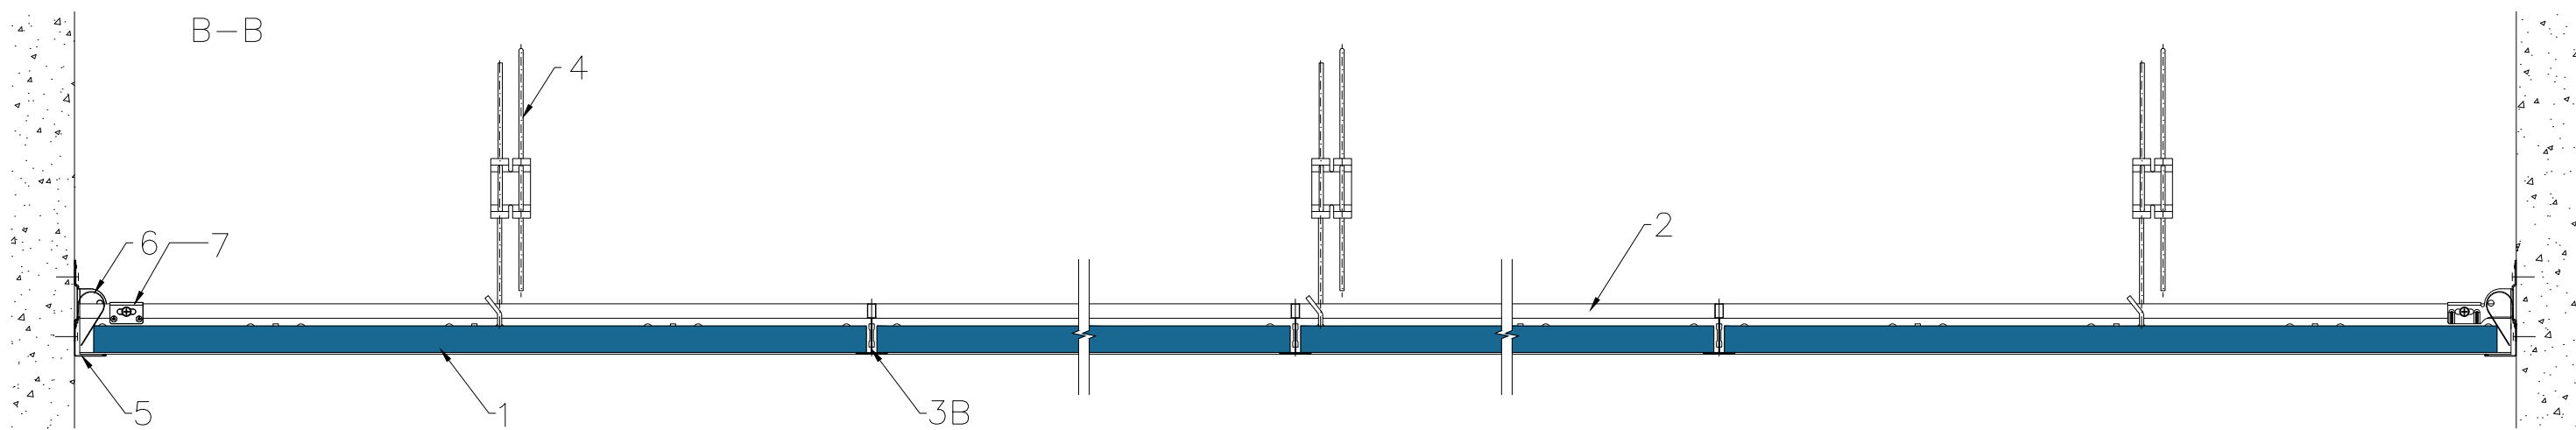

- 1. Tile ROCKFON, edge A24
- 2. Mainrunner T24 C/H38 3600 White
- 3A. Cross tee T24 C38 600 White
- 3B. Cross tee T24 C38 1200 White
- 4. Adjustable hanger
- 5. Wall angle 24/24 3050 White
- 6. Wall spring FIXT
- 7. Wall and bridging bracket

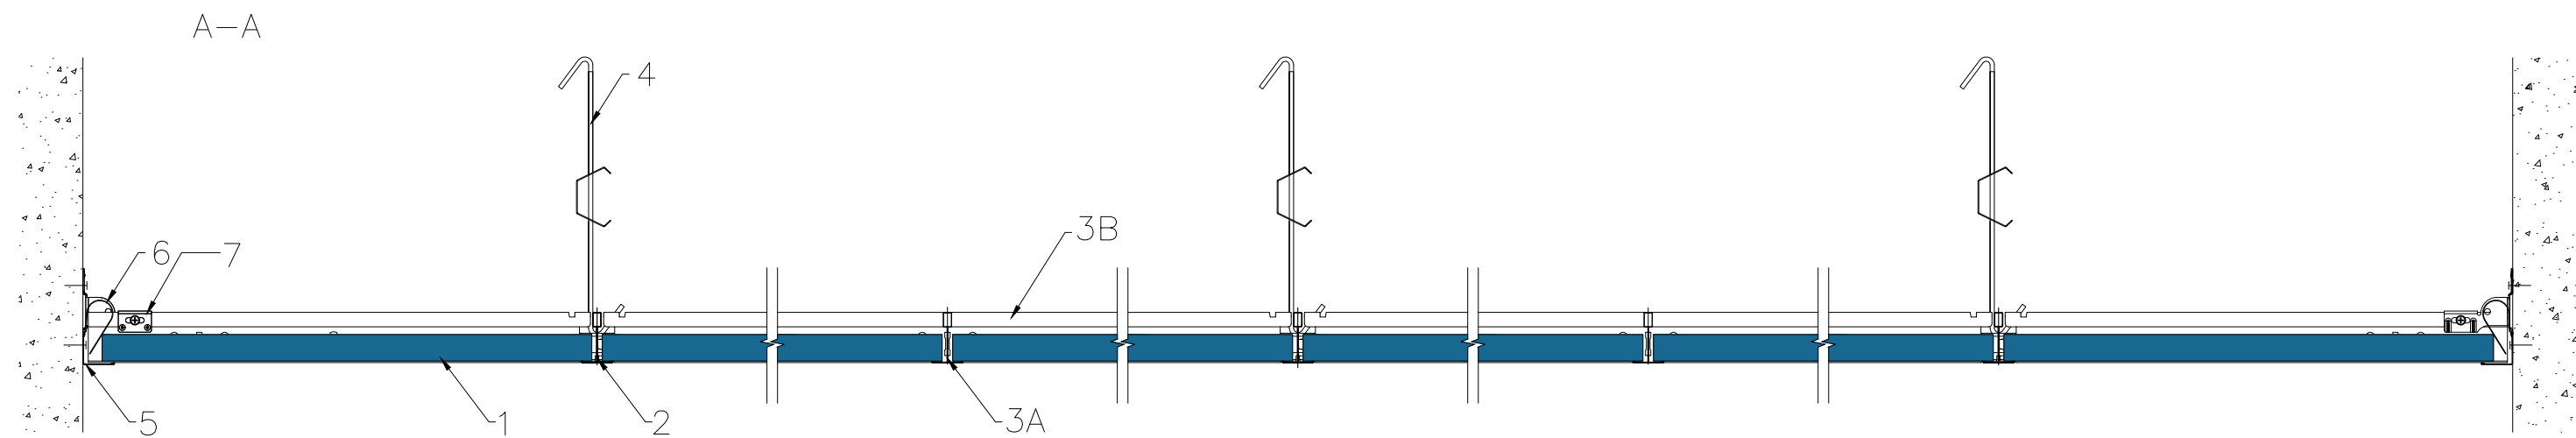

All screws and other fastenings shown are indicative and illustrative only.
Specific fasteners should be chosen dependent on substrates and materials being used.

Information: Rockfon system A/E T24 System overview Wall angle – A edge We kindly draw your attention to the fact that the above drawings should be considered as guidelines and therefore are without responsibility on the part of Rockfon.	Date: 11-07-2022	Drawing Type: TECHNICAL	
	Drawing No.: SCA-01-T24-AE-01.2	Drawn by: OPTS	Scale: 1:5
	Contact information: info@rockfon.com	Revision No.: 1	