


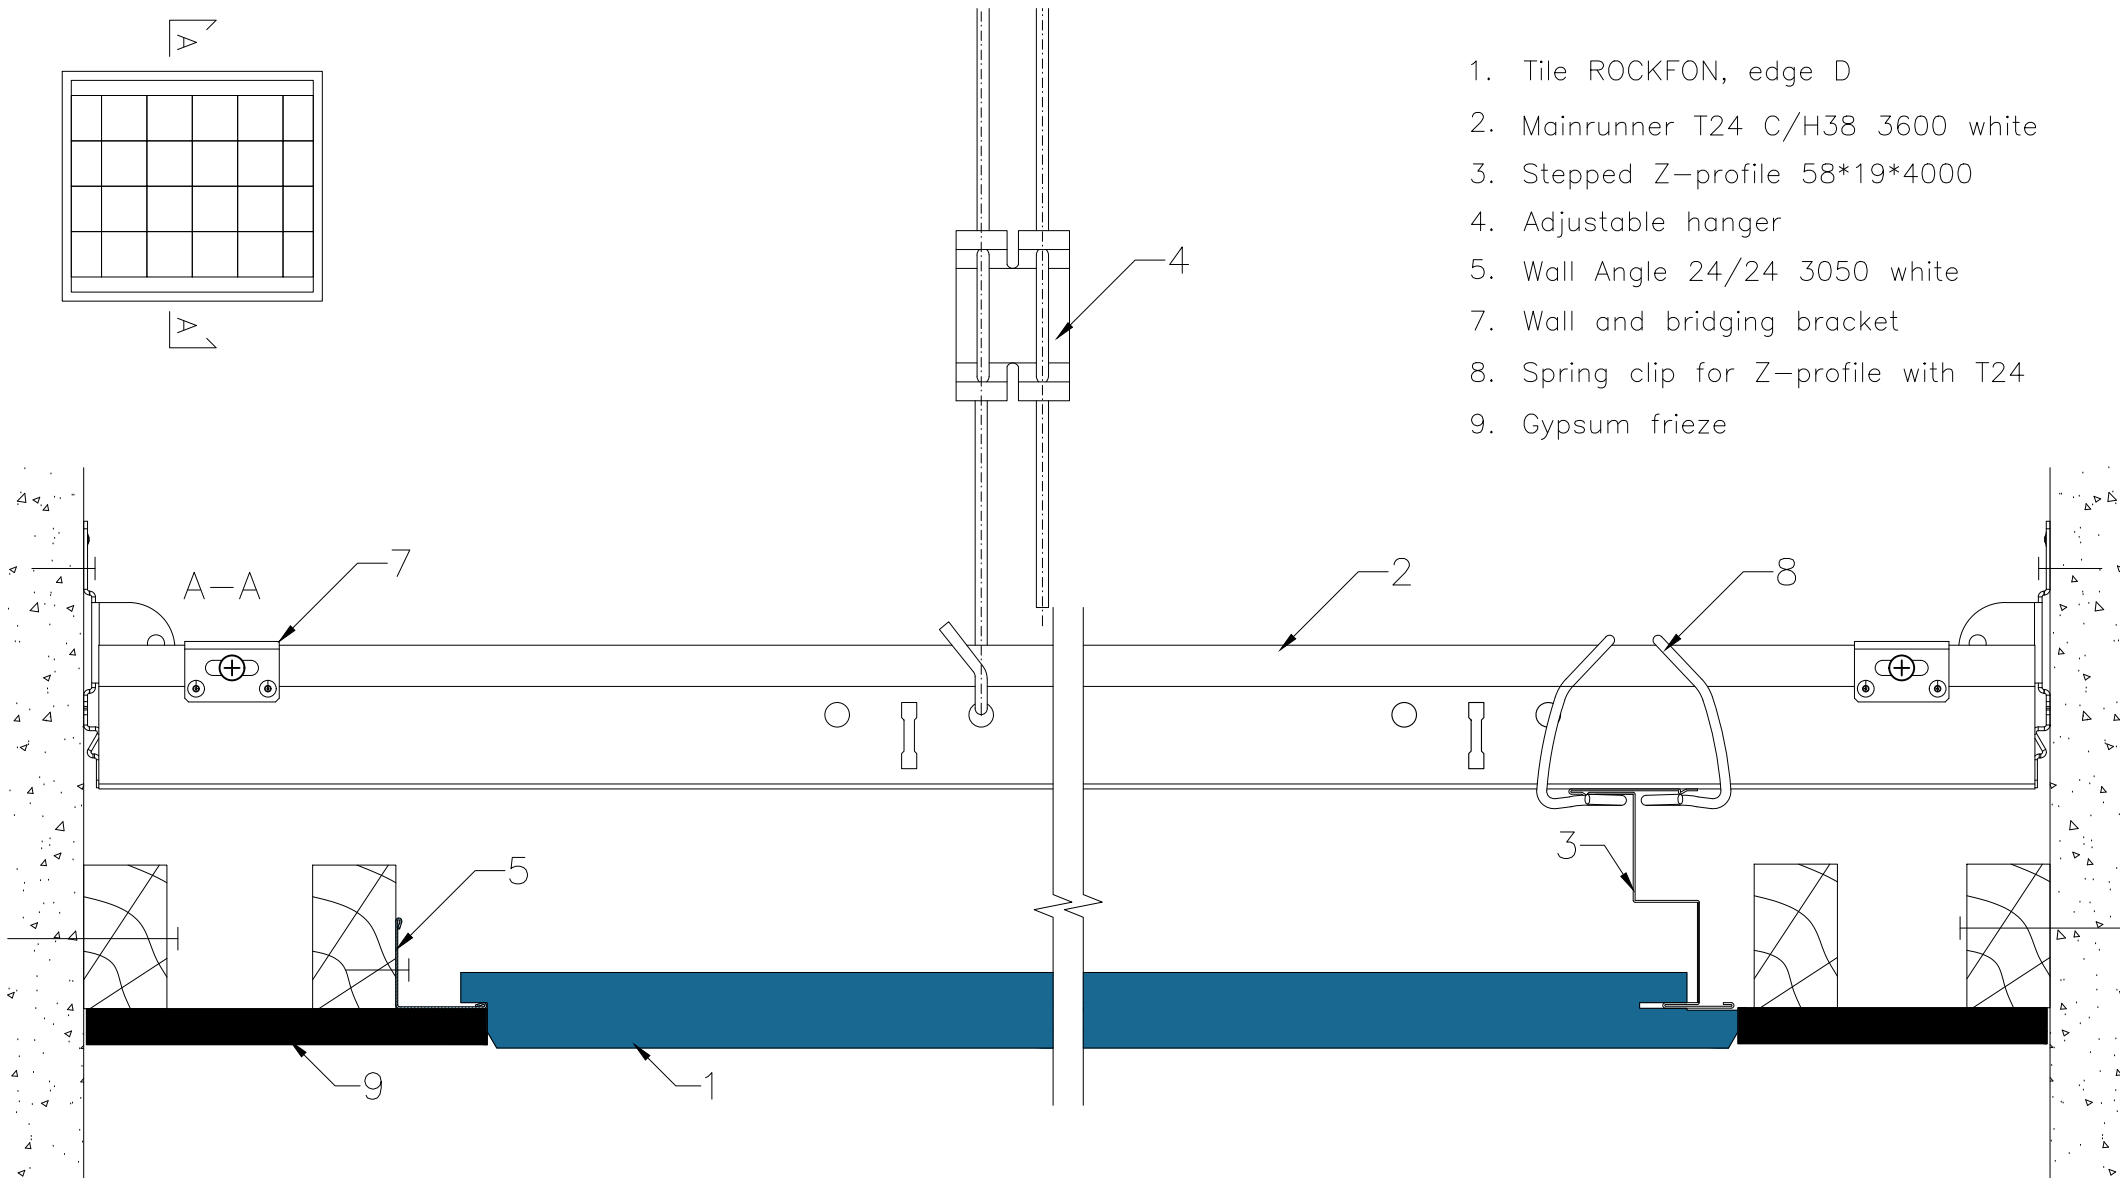

1. Tile ROCKFON, edge D
2. Mainrunner T24 C/H38 3600 white
3. Stepped Z-profile 58*19*4000
4. Adjustable hanger
5. Wall Angle 24/24 3050 white
7. Wall and bridging bracket
8. Spring clip for Z-profile with T24
9. Gypsum frieze

All screws and other fastenings shown are indicative and illustrative only.
Specific fasteners should be chosen dependent on substrates and materials being used.

Information:

Rockfon system Stepped Z D
Perimeter detail
Gypsum frieze – D1/D2 edge

We kindly draw your attention to the fact that the above drawings should be considered as guidelines and therefore are without responsibility on the part of Rockfon.

Date:

28-03-2023

Drawing No.:

SCA-01-T24-ZD-11.2

Contact information:

info@rockfon.dk

Drawing Type:

TECHNICAL

Drawn by:

OPTS

Scale:

1:2

Revision No.:

1

