



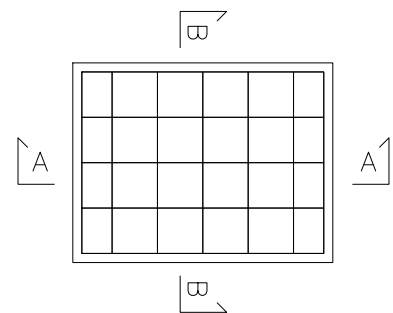

1. Tile ROCKFON, edge D
2. Mainrunner T24 C/H38 3600 white
3. Stepped Z-profile 58*19*4000
4. Adjustable hanger
5. Wall Angle 24/24 3050 white
6. Wall spring Fixt
7. Wall and bridging bracket
8. Stepped Z-profile 58*19*4000

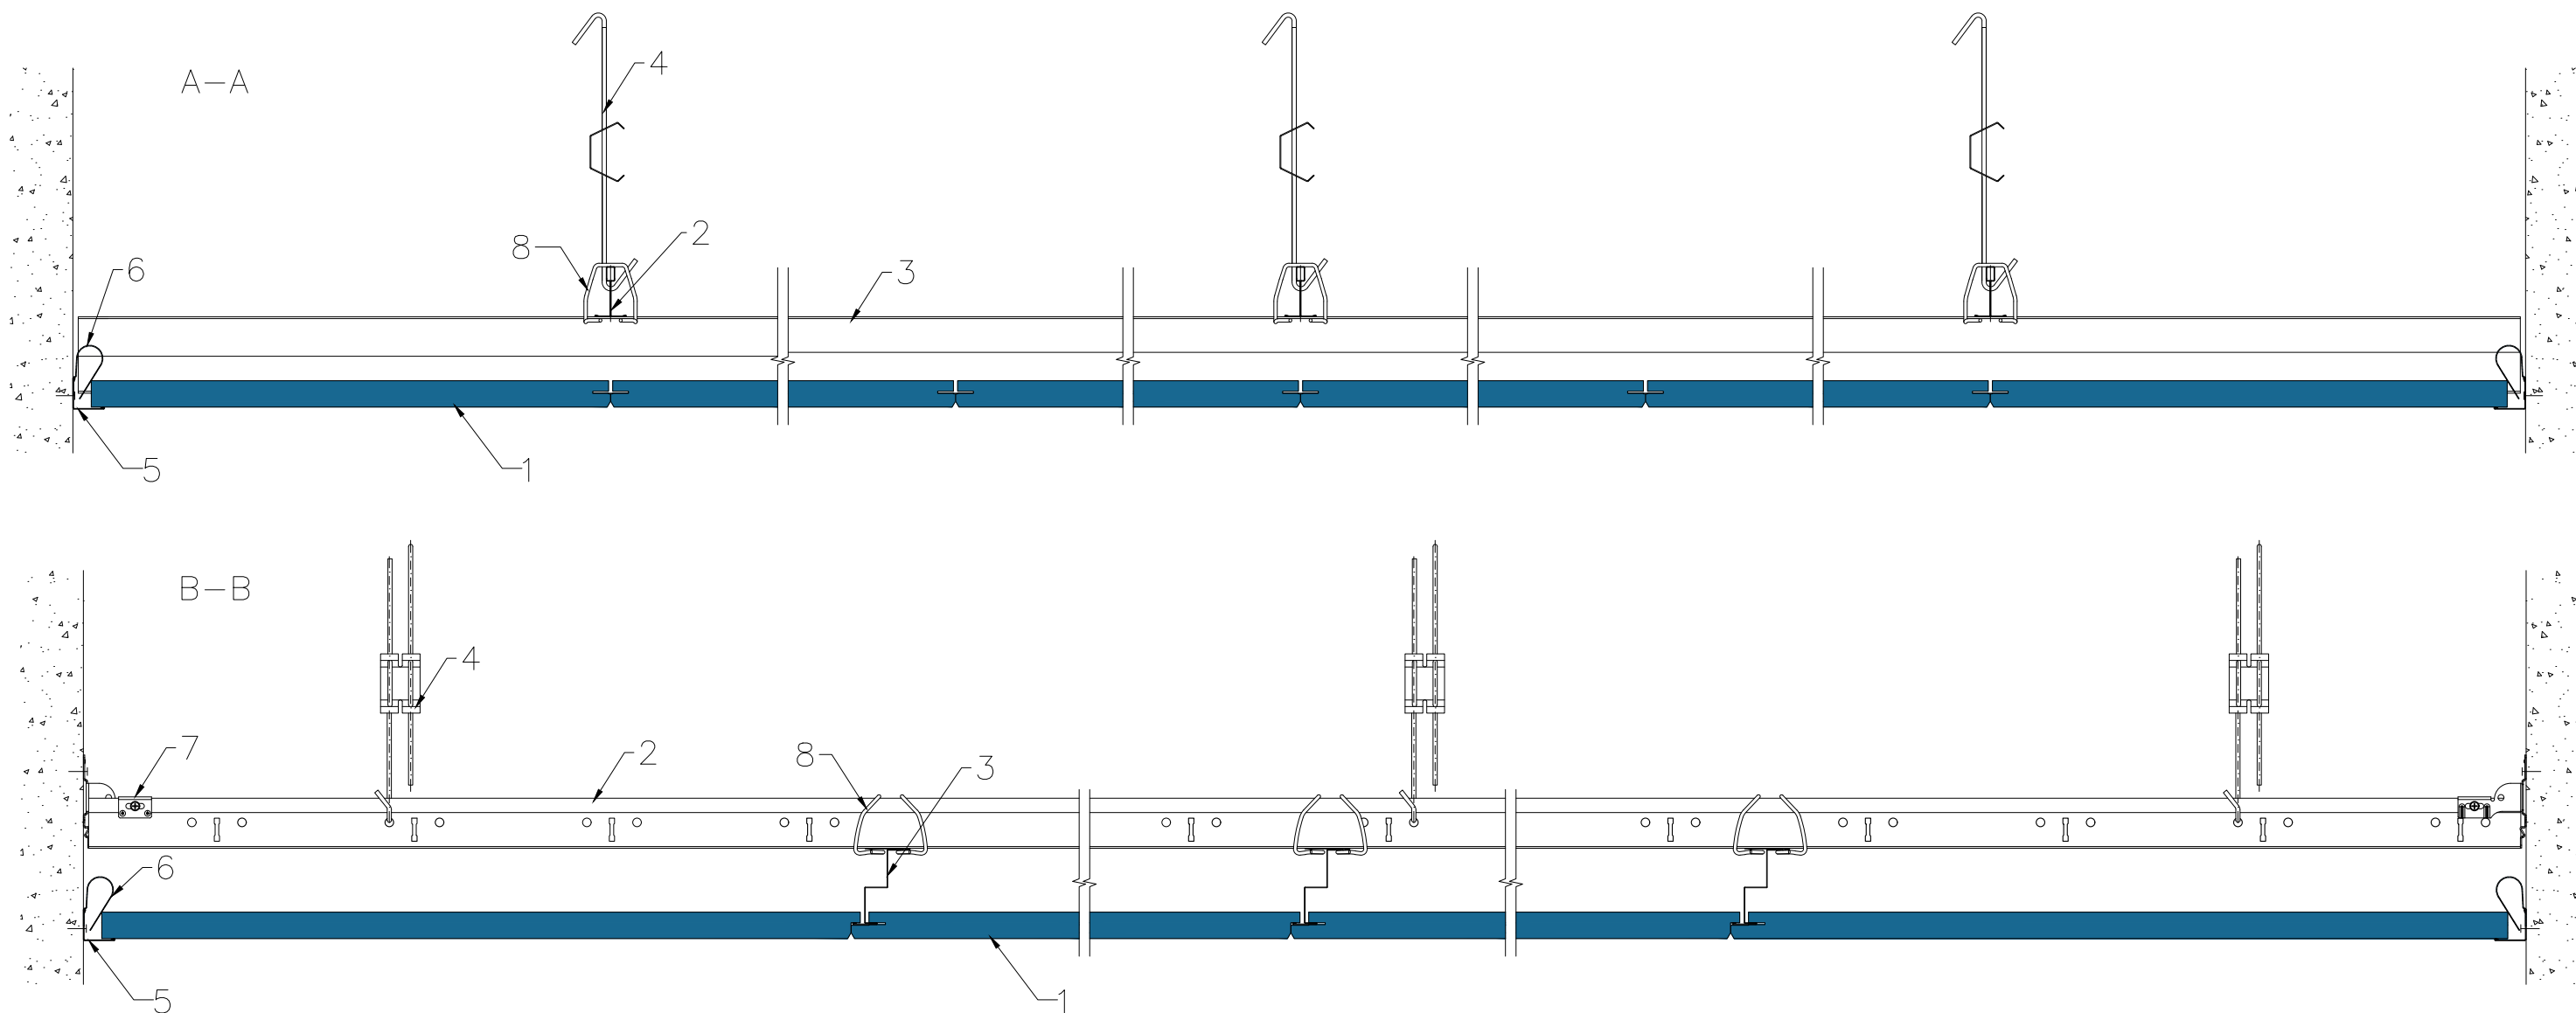

All screws and other fastenings shown are indicative and illustrative only.
Specific fasteners should be chosen dependent on substrates and materials being used.

Information: Rockfon system Stepped Z D System Overview Wall angle – C/D1/D2 edge We kindly draw your attention to the fact that the above drawings should be considered as guidelines and therefore are without responsibility on the part of Rockfon.	Date: 28-02-2023		Drawing Type: TECHNICAL	
	Drawing No.: SCA-01-T24-ZD-01		Drawn by: OPTS	Scale: 1:5
	Contact information: info@rockfon.com		Revision No.: 1	

